



Key Plan
Scale 1:200

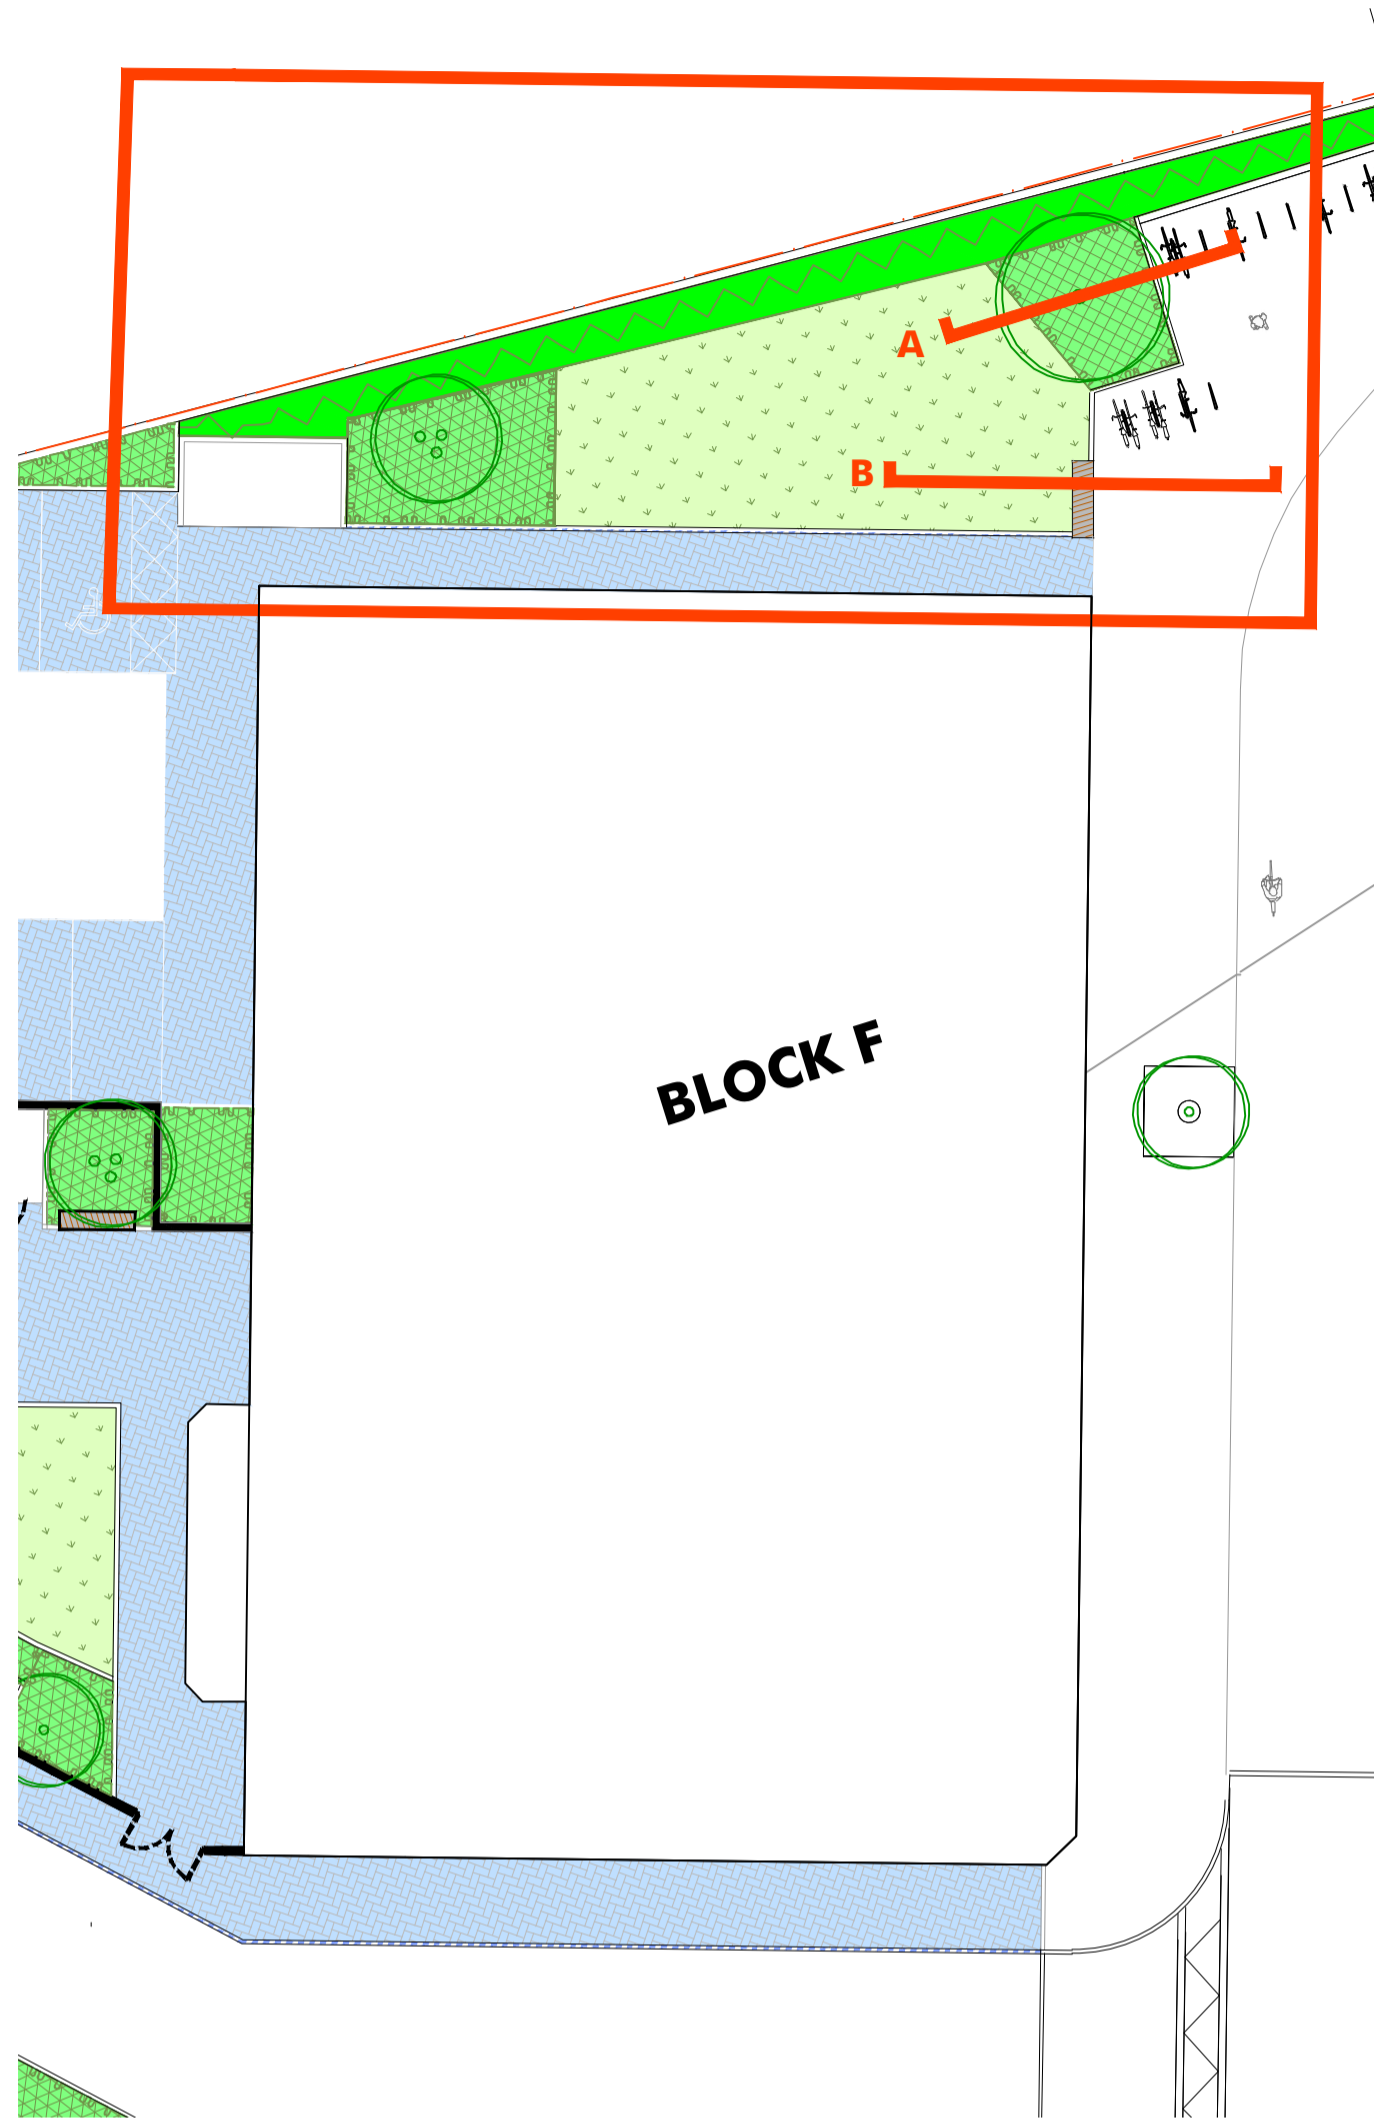


Axonometric Illustration
Community Centre Garden
Scale 1:50

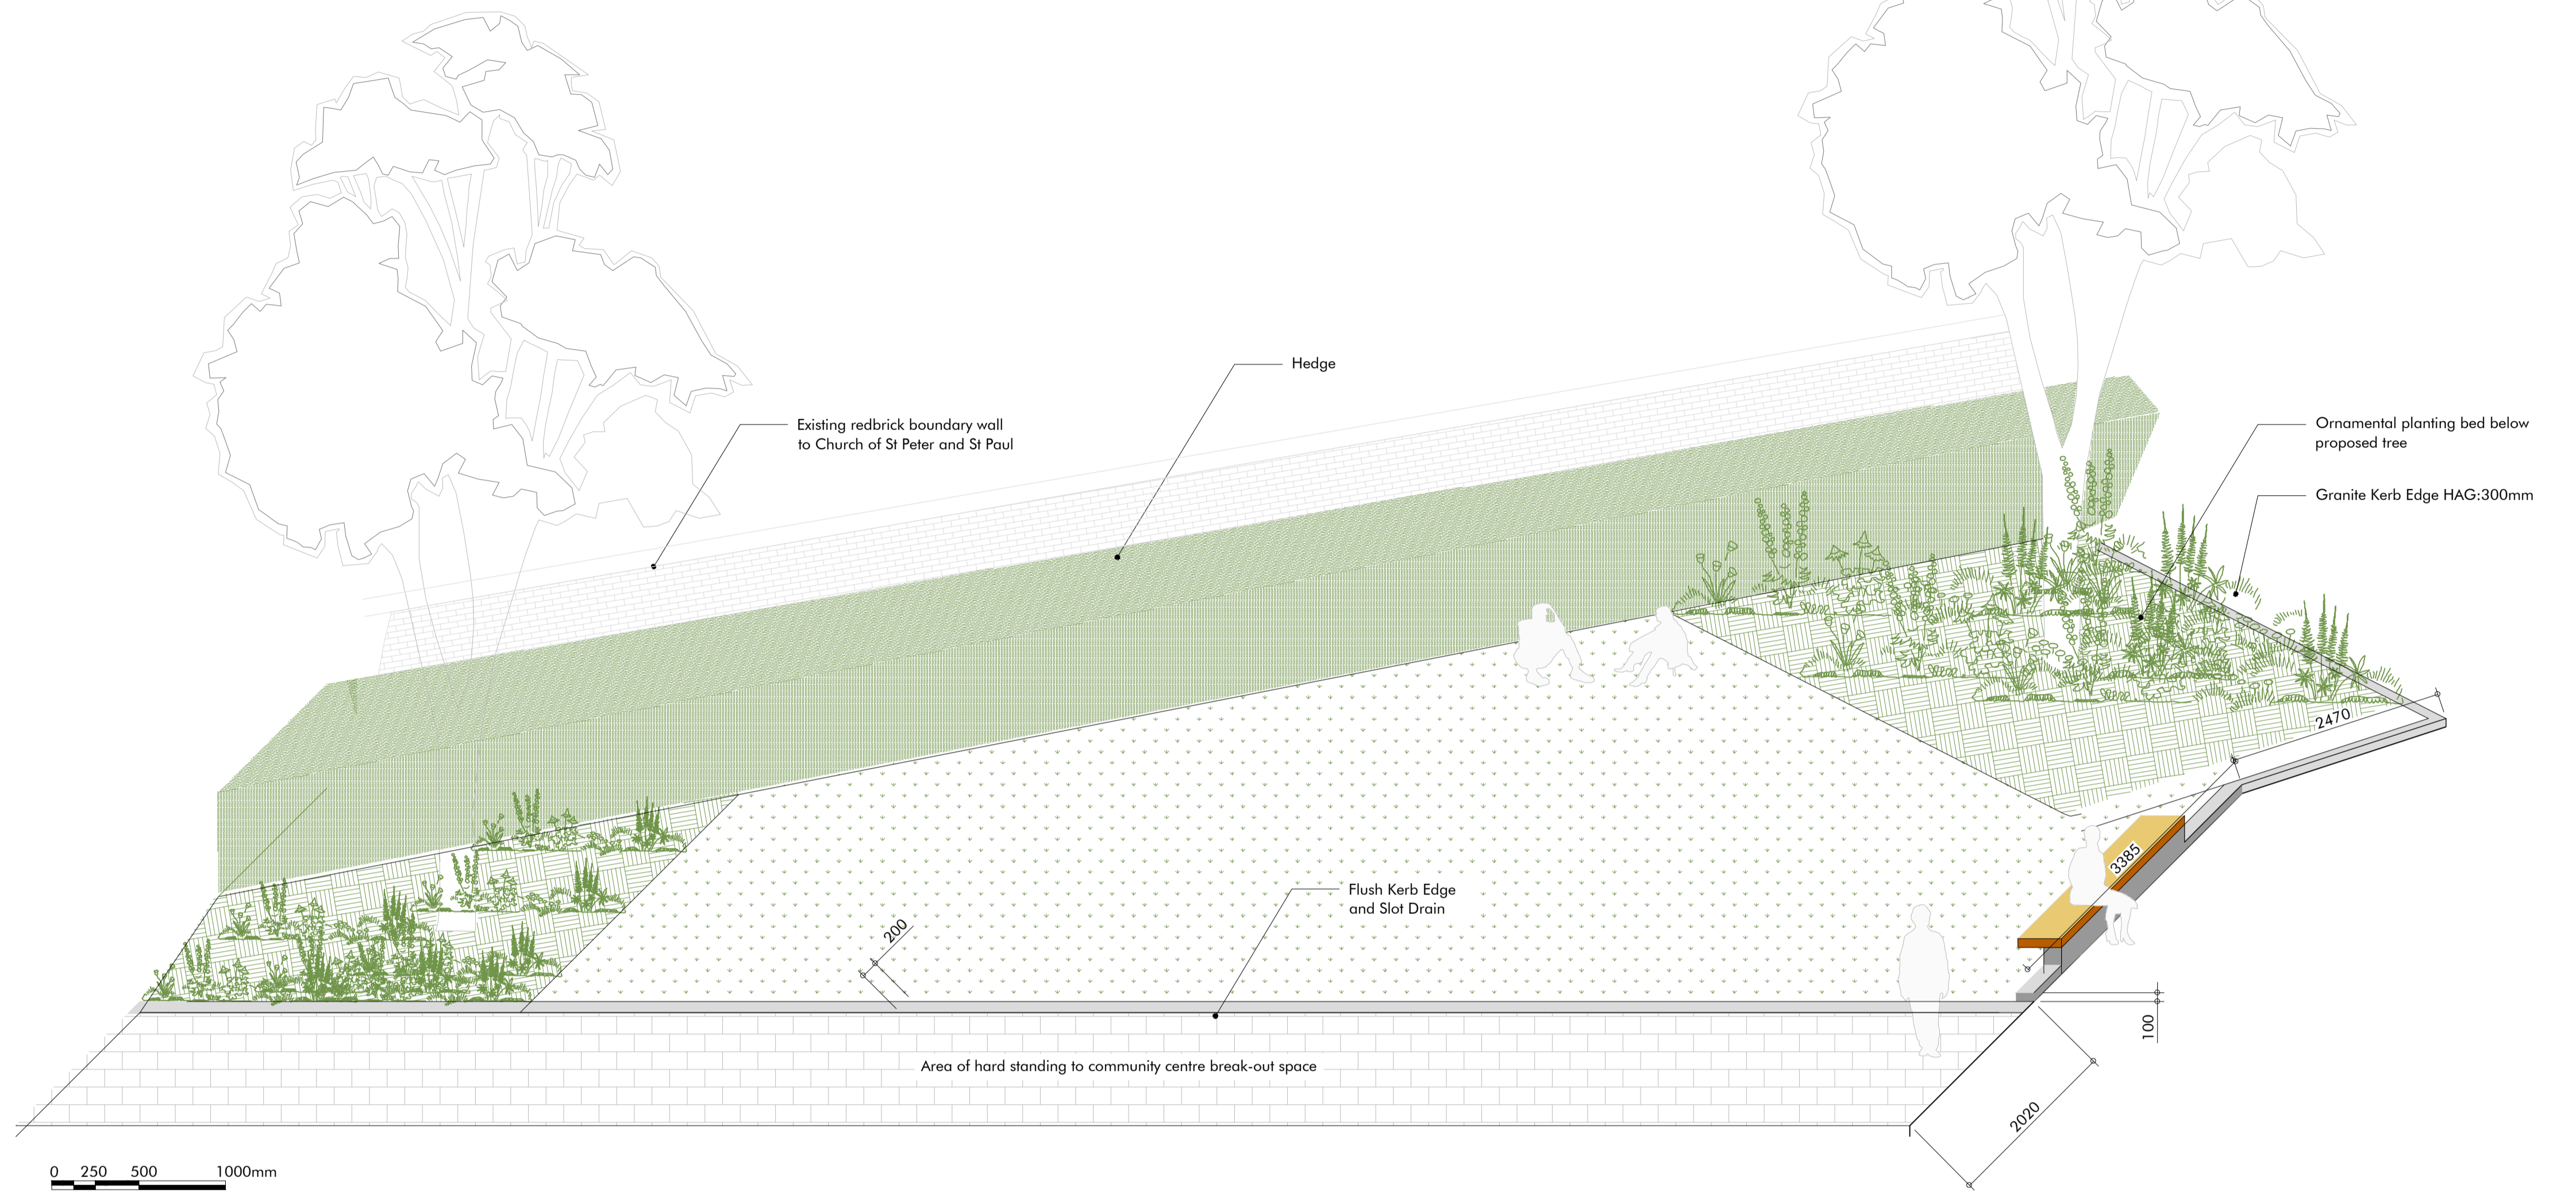

Detail A
Boundary Kerb to Community Centre Garden
Scale 1:20



Detail B
Boundary Kerb to Community Centre Garden
Scale 1:20

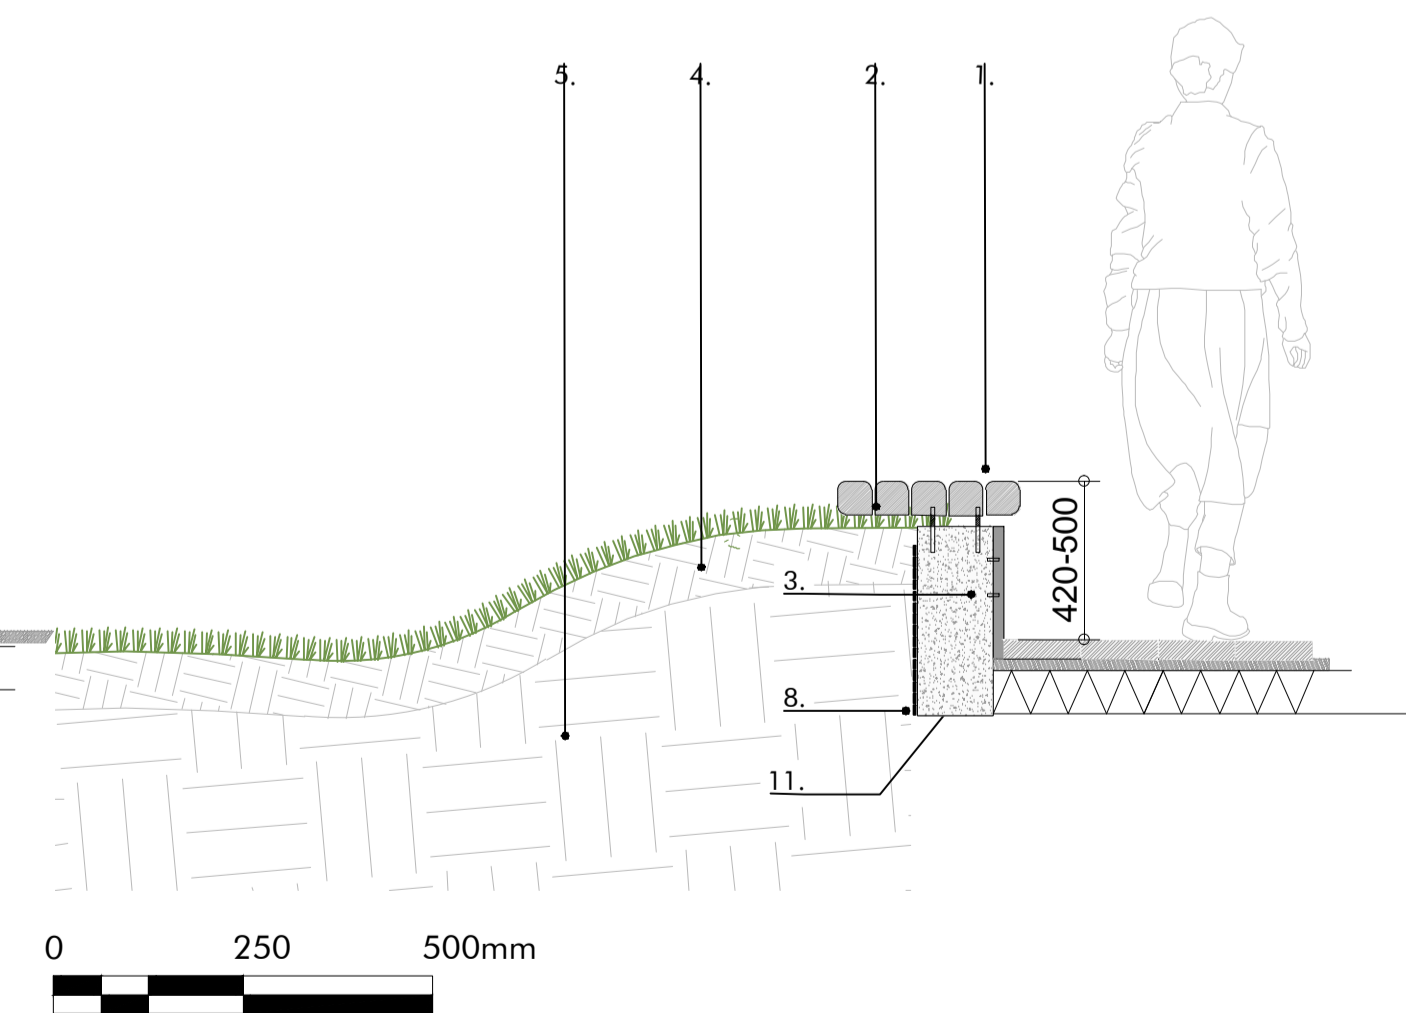

1. Slatted Seat Tops in Cumaru Naturally Very Durable Hardwood with FSC Chain of Custody Certification (Certificate No. TT-COC-001989) measuring 482mm wide x 2000mm Oa long, each comprising: Seat Slats finished 90 x 90 x 2000mm Oa long, Woodscape. Refer to drawing 1085-01-443.
2. Fixings & Powder Coated Mild Steel Supports to manufacturers detail. Refer to drawing 1085-01-443.
3. Kerb Edge - refer to drawing 1085-01-305 and details 1085-01-446 and 1085-01-447.
4. Top-Soil depth varies -refer to Base Landscape Specification, and base landscape drawings
5. Sub-Soil - refer to soft landscape specification.
6. Tree Pit - refer to Typical Tree Pit in Soft Landscape Detail, 1085-01-417
7. Premium grade bark mulch. As per base and soft landscape specification
8. Waterproof membrane
9. Adjacent surface. Refer to hard landscape drawing 1085-01-301, 1085-01-303
10. Mounded earth at gradient 1:3.
11. Foundations to engineers' detail and specification.
12. Simple concrete edging 50mm wide
13. Root Fixed Stainless Steel Sheffield Cycle Stand

Revision	Description	Drawn by	Checked by	Date
P1	Planning	CS	JT	05.01.18
P2	Planning	CS	JT	23.03.18
P3	Planning	CS	JT	27.06.18

Macgregor • Smith Landscape Architecture			
project	Westway Place, Oxford	drawn by	CS
status	Planning	checked by	JT
title	Community Centre Garden Design Intent	date	25.08.16
Xref	1085-01-000	scale	vaious@a1
drawing No	1085-01-414	revision	P3